


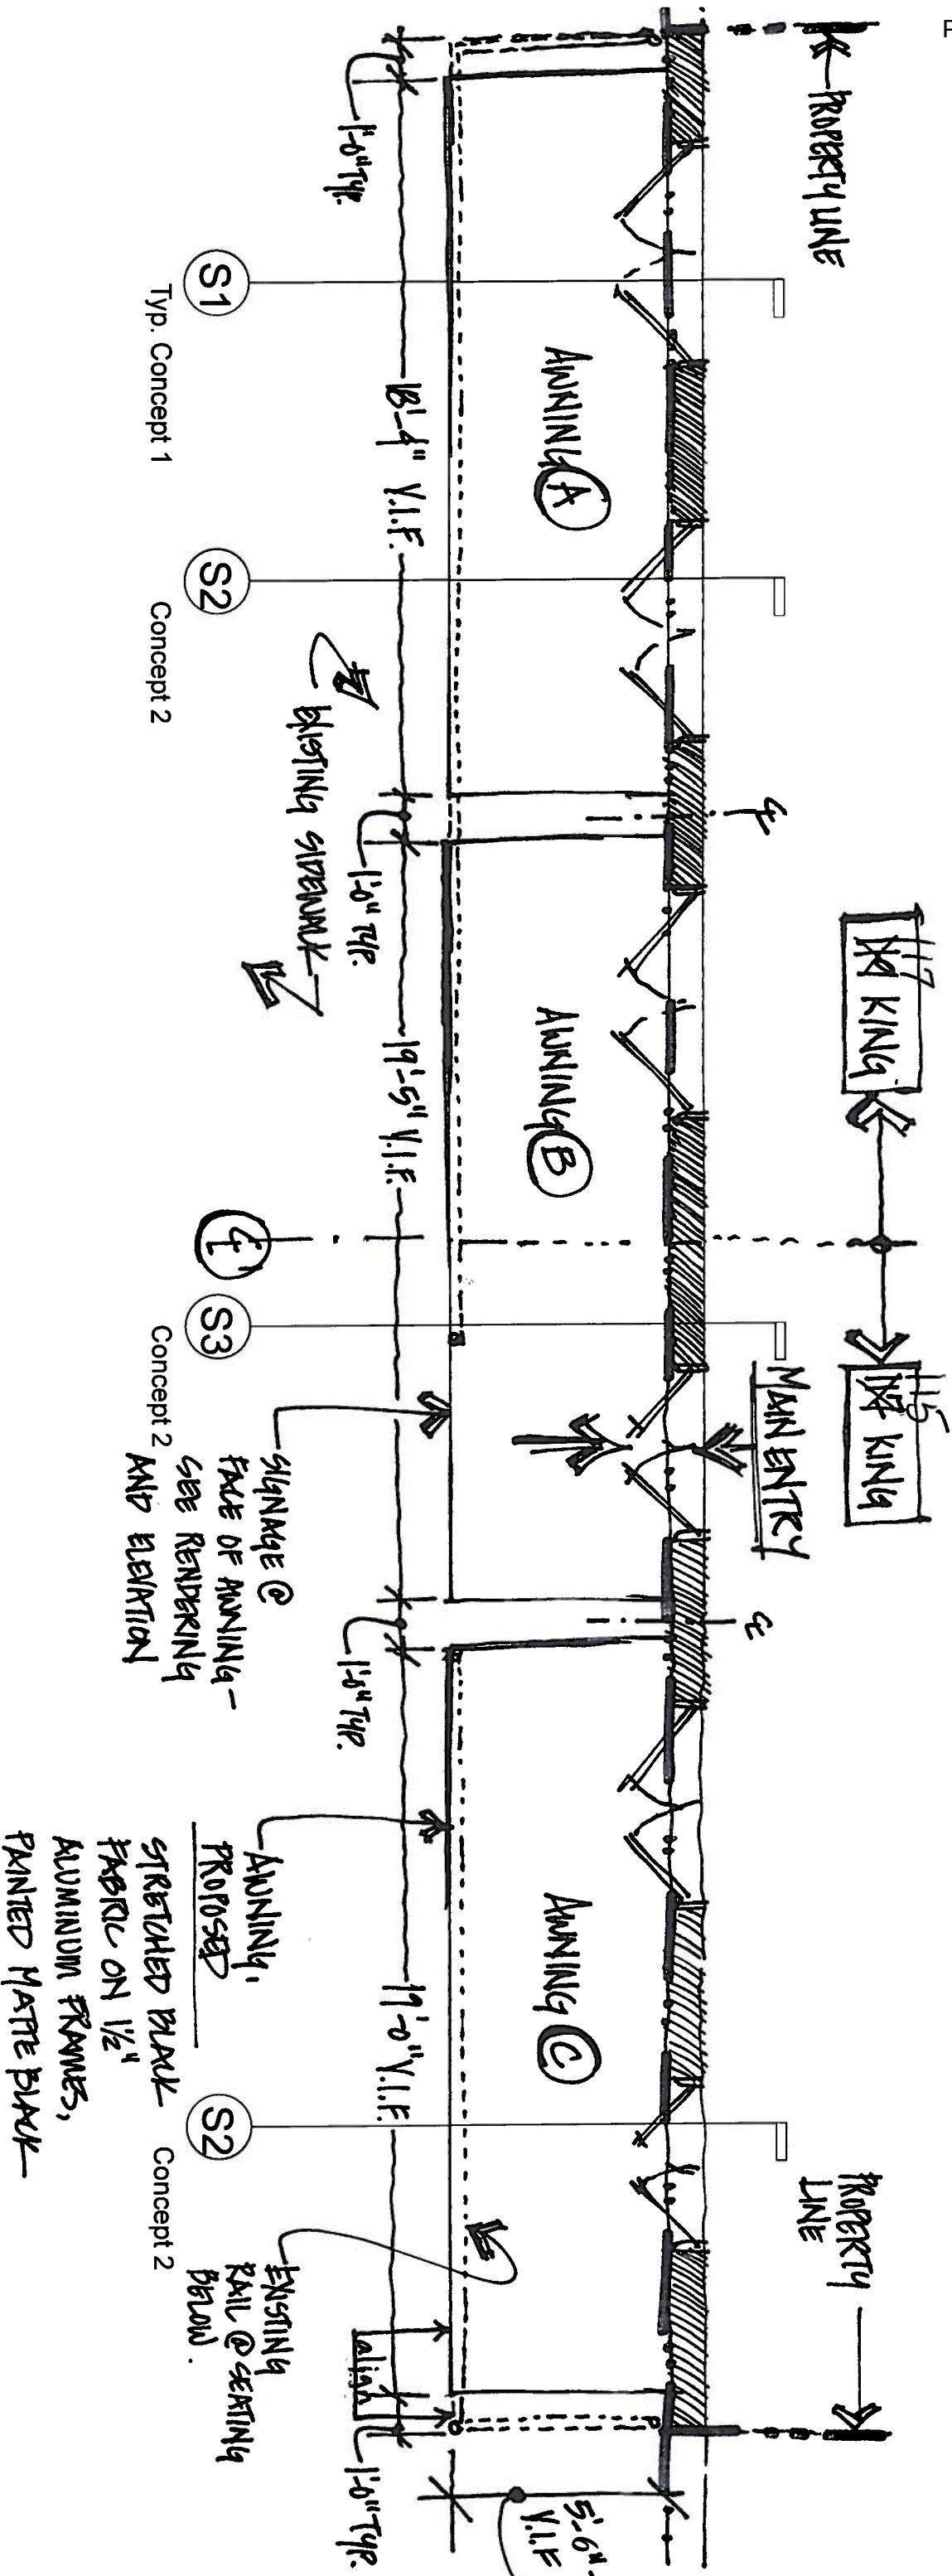

PROPOSED AWNING PLAN
SCALE: 1/4" = 1'-0"

CORE


1010 wisconsin ave nw, suite 405
washington, dc 20007
t 202.466.6116 f 202.466.6235
w coredc.com e gen@coredc.com

Board of Architectural Review- Landini Brothers


1

Noe Landini
FLOOR PLAN 1


Project Number 13028
Printed 8/8/13
© core group, pc ###

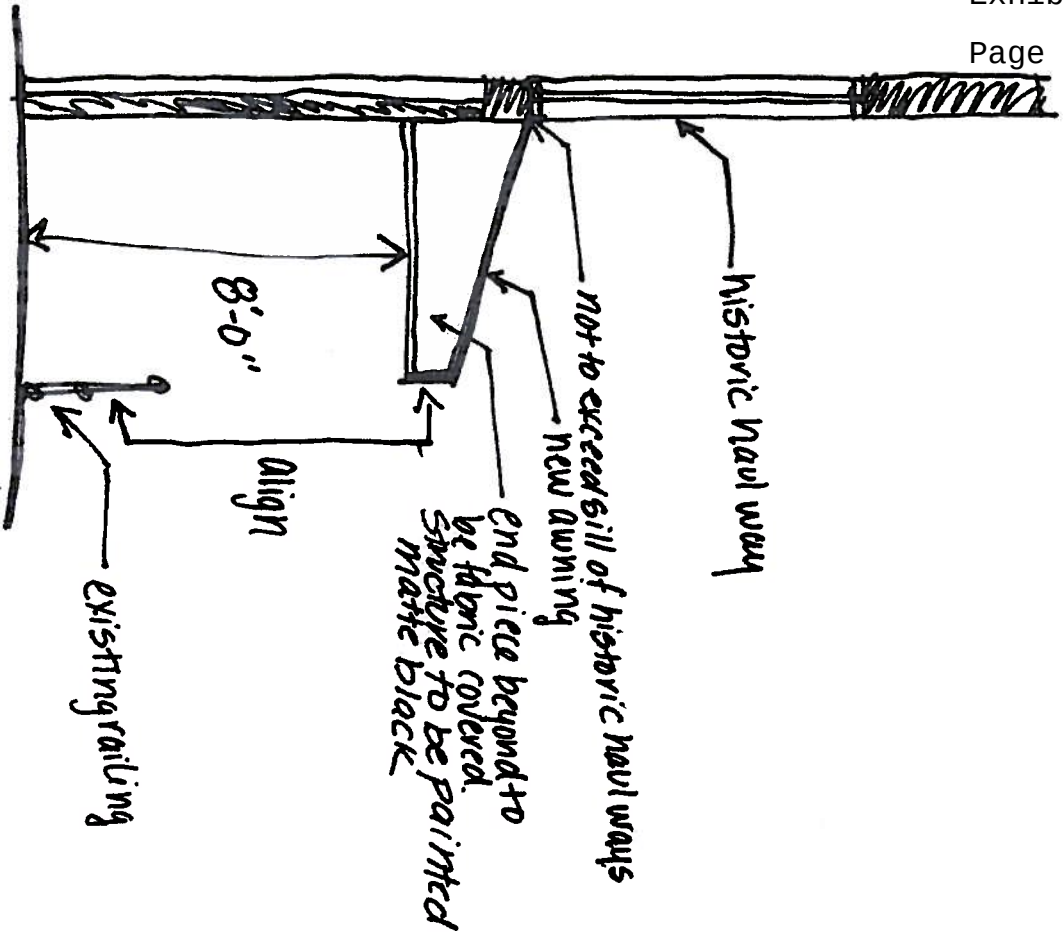

S1 Proposed Concept 1 Section A-C

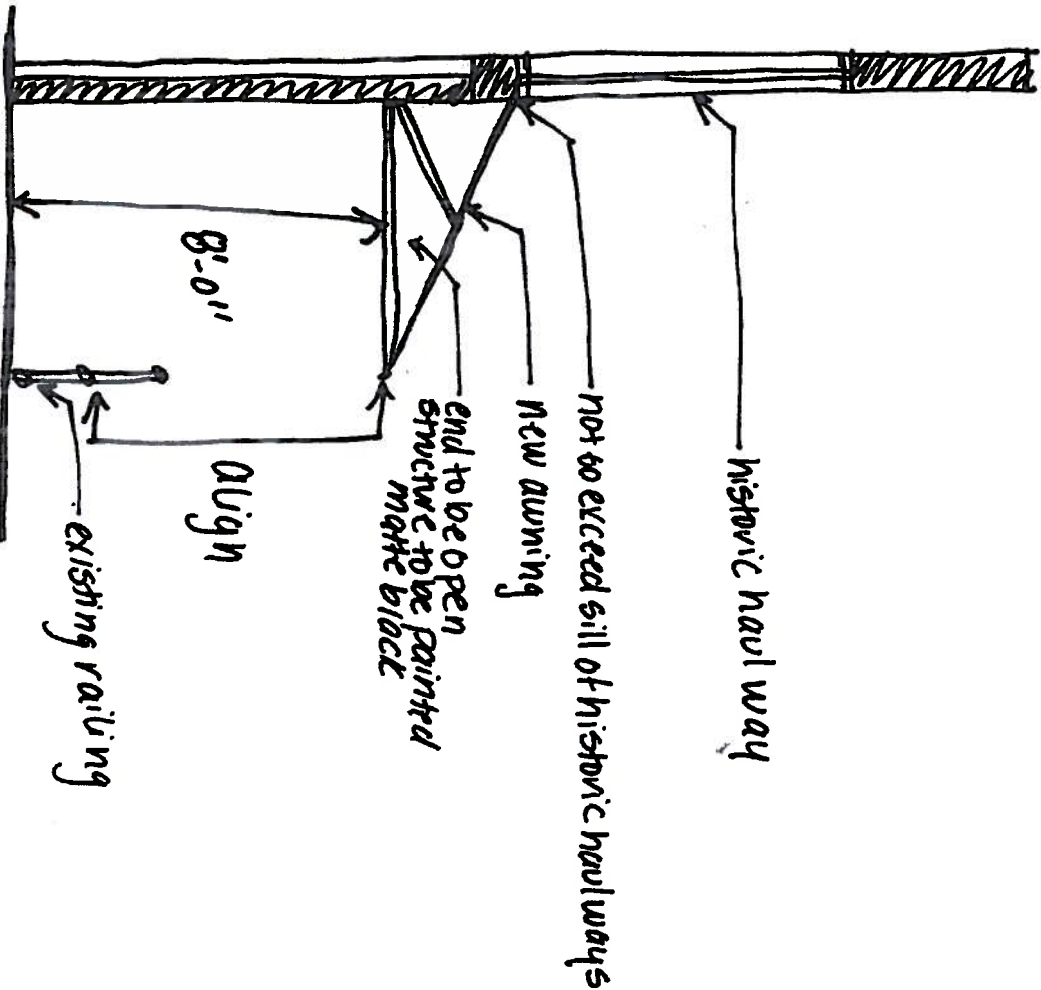

S2 Proposed Concept 2 Section (@ Haul Way)
Typ. @ Awning B

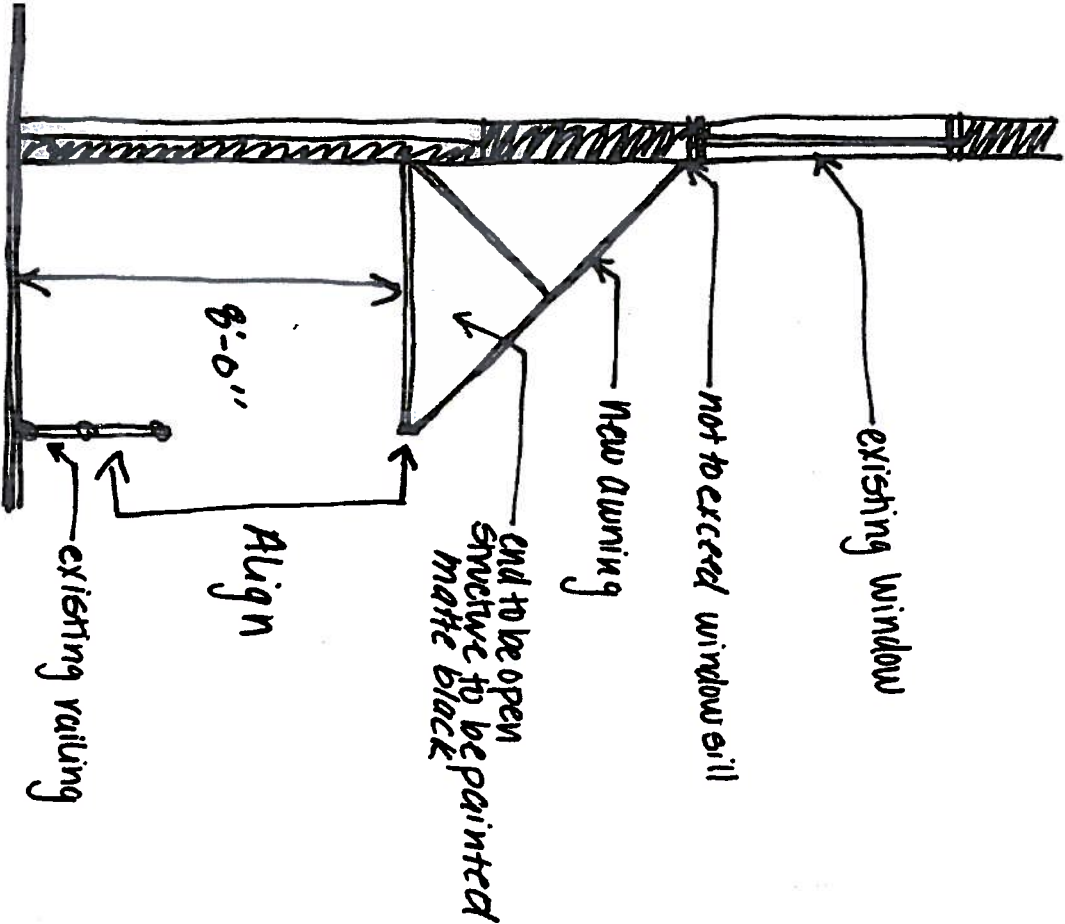

S3 Proposed Concept 2 Section (@ Windows)
Typ. @ Awnings A & C