


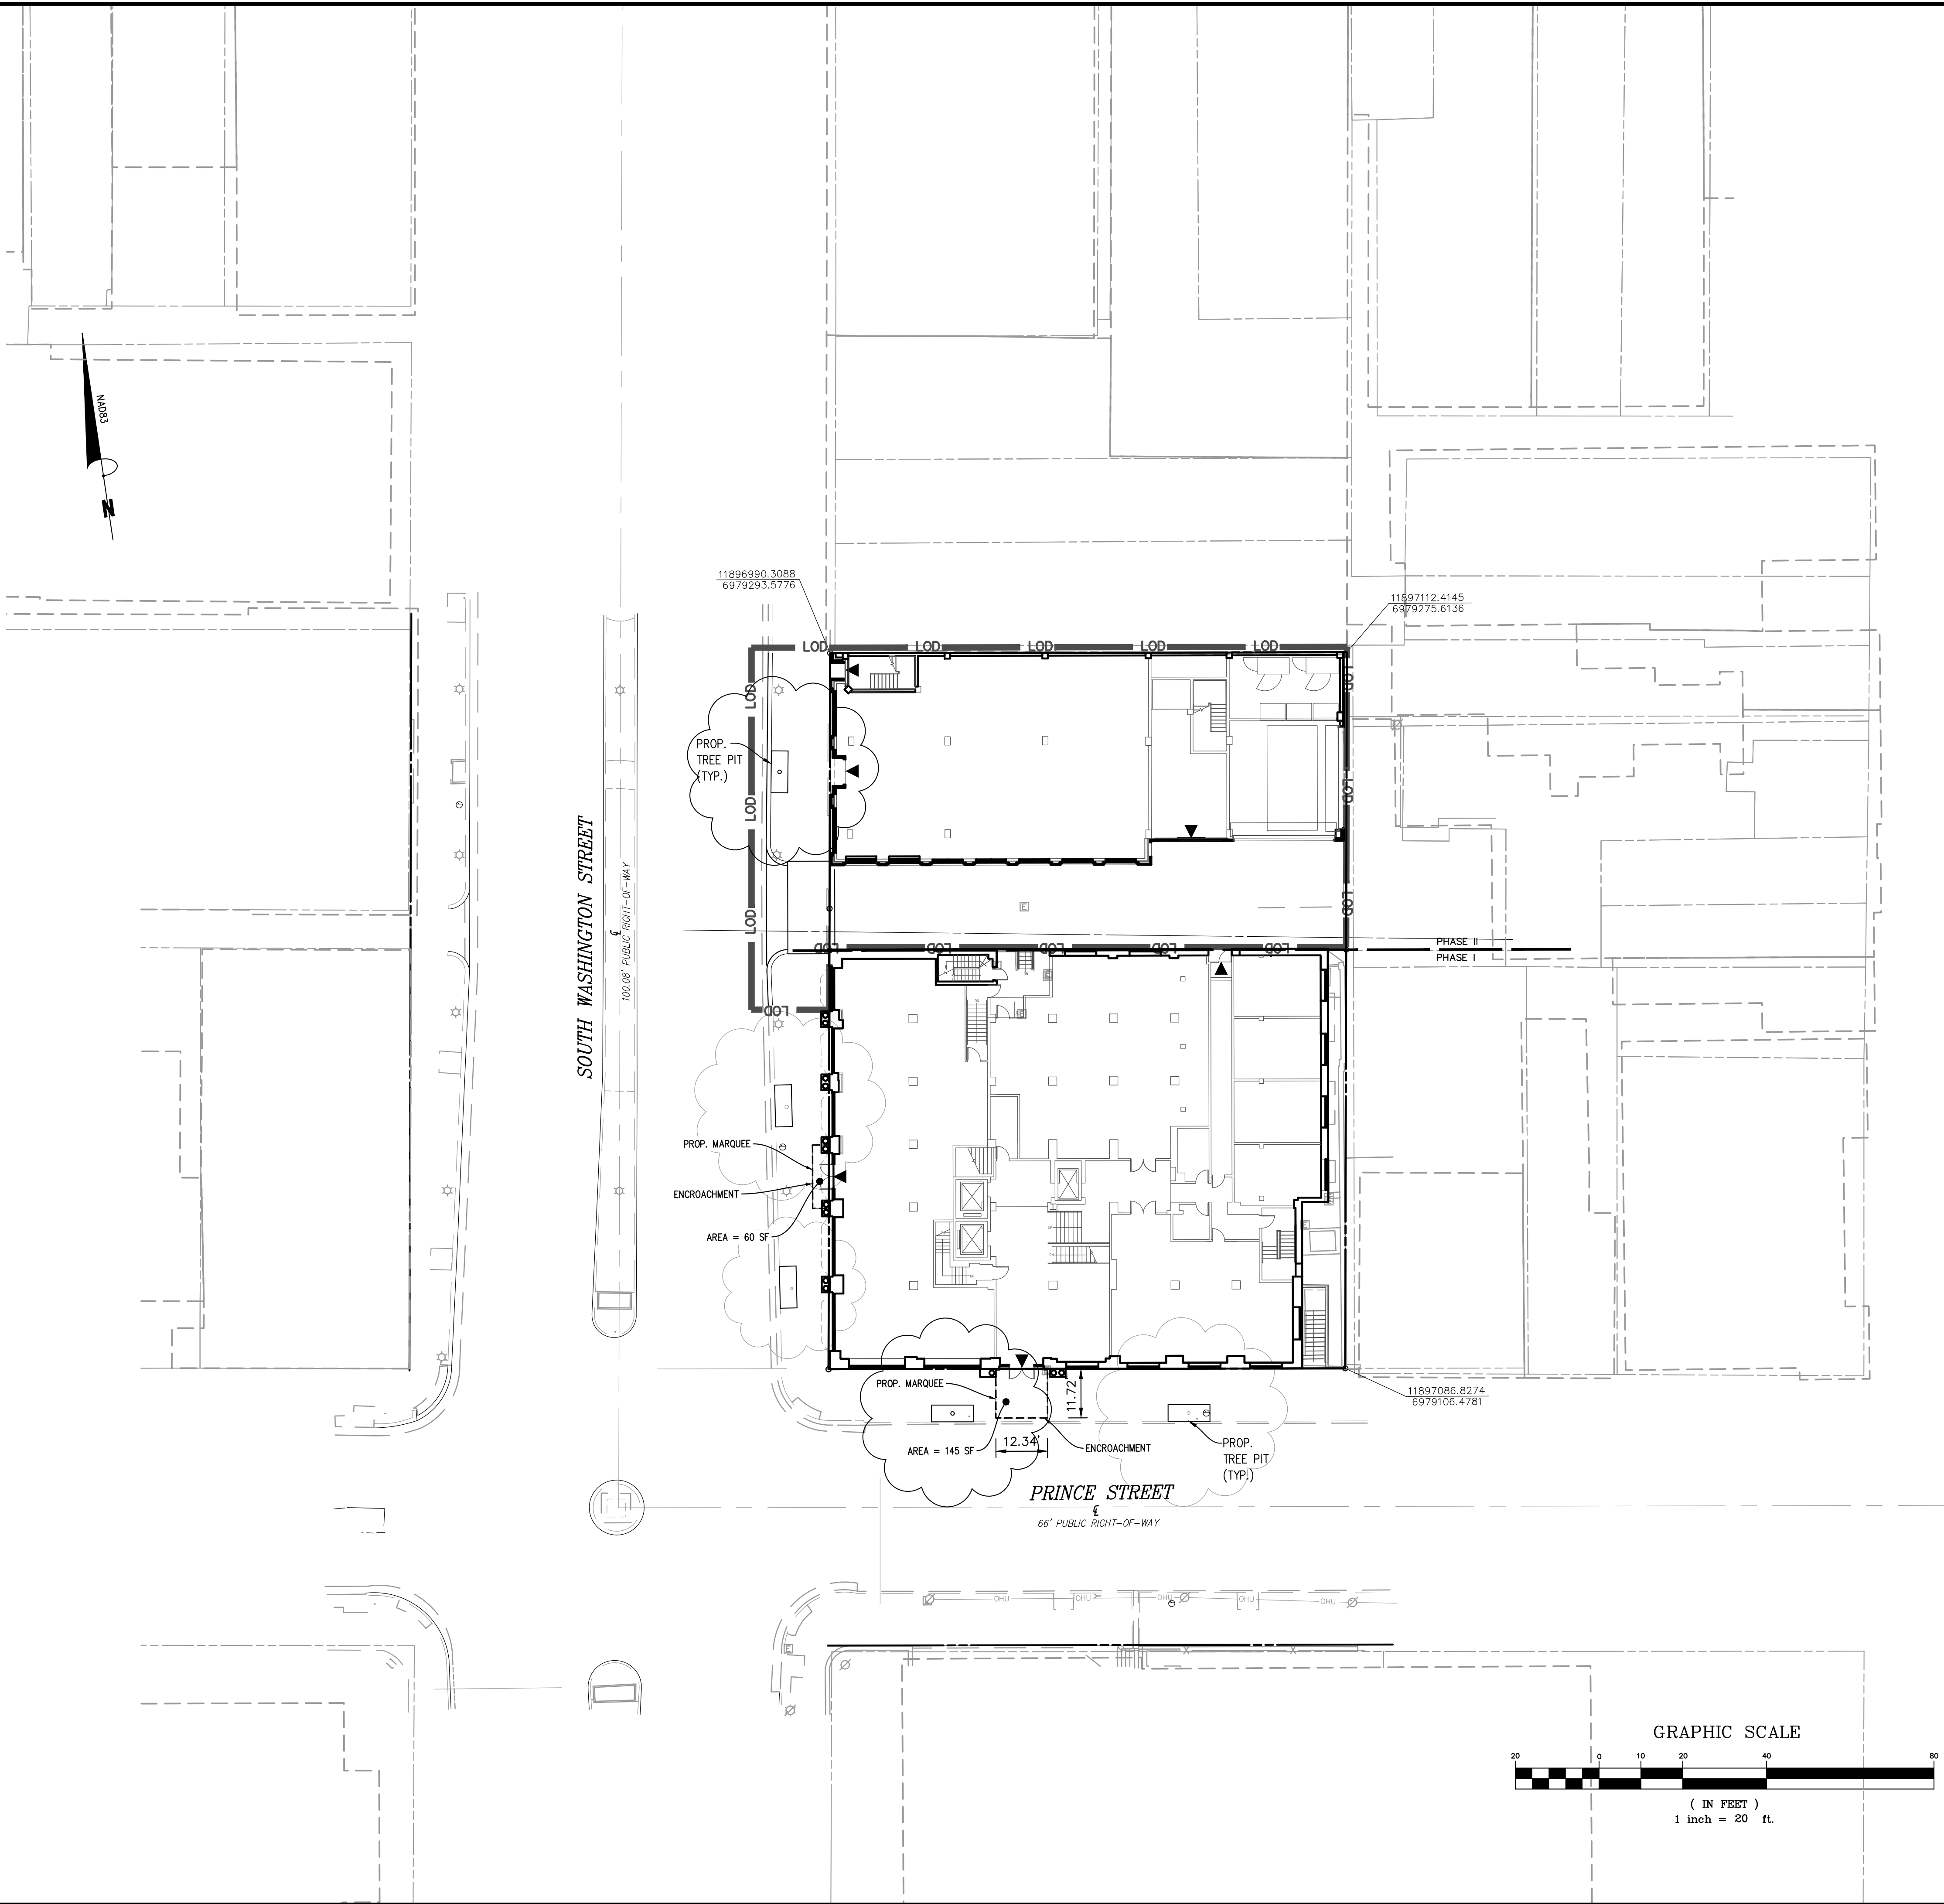

APPROVED

SPECIAL USE PERMIT NO. 2018-0003

DEPARTMENT OF PLANNING & ZONING

DIRECTOR DATE

DEPARTMENT OF TRANSPORTATION & ENVIRONMENTAL SERVICES

SITE PLAN NO.

DIRECTOR DATE

CHAIRMAN, PLANNING COMMISSION DATE

DATE RECORDED

INSTRUMENT NO. DEED BOOK NO. PAGE NO.

DATE	DESCRIPTION
KJB	KJB STL
DESIGN	DRAWN CHKD
SCALE	H: 1" = 20'
	V:
JOB No.	140005-01-001
DATE :	SEPTEMBER 2018
FILE No.	140005-D-PR-001

SHEET C16.00

ENCROACHMENT EXHIBIT

699 PRINCE STREET

DEVELOPMENT PRELIMINARY SITE PLAN

CITY OF ALEXANDRIA VIRGINIA



PLAN STATUS
05/08/18 PRELIM. SITE PLAN SUB
06/21/18 VERIFICATION SUBMISSION
09/04/18 VERIFICATION SUBMISSION

Cad file name : P:\40005 - 699 Prince Street\40005-01-001 (ENC) - 699 Prince Street\Engineering\Plans\0501P\40005-D-PR-001-ENC-ENCROACHMENT EXHIBIT.dwg

Bowman Consulting Group, Ltd.
14020 Tyndebolt Place
Suite 300
Chantilly, Virginia 20151
Phone: (703) 464-1000
Fax: (703) 461-9720
www.bowmanconsulting.com
© Bowman Consulting Group, Ltd.

Bowman
CONSULTING