


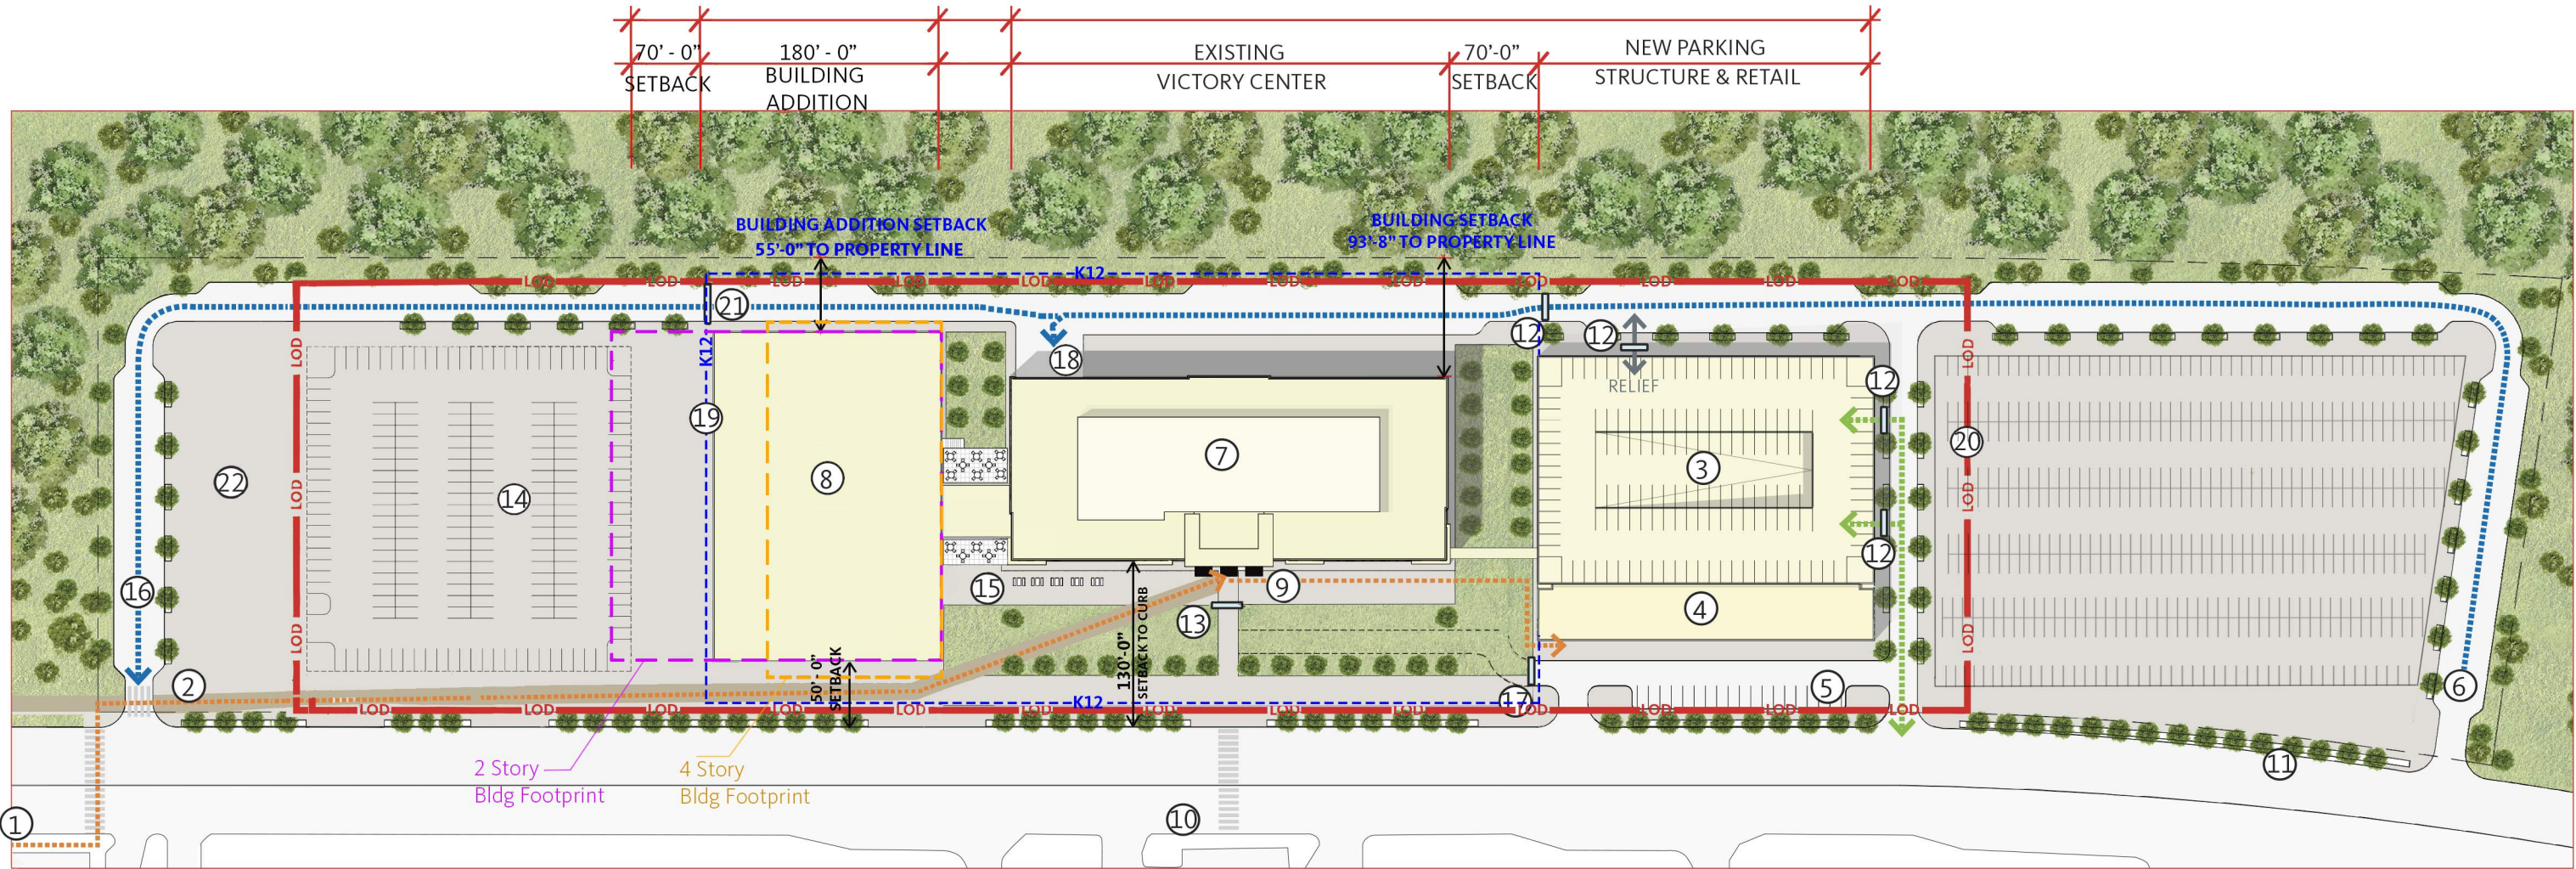

- | | | | |
|--|---|---|--|
| <ul style="list-style-type: none">① Less than 2640 linear feet walking distance from Van Dorn Metro Station.② Pedestrian path③ New secure parking garage structure 6 - 9 stories④ New retail center addition.⑤ Additional retail convenience parking spaces. | <ul style="list-style-type: none">⑥ Truck Access⑦ Existing Victory Center.⑧ Addition to existing Victory Center building at two to four (2-4) stories⑨ 325 ft travel distance from Victory Center to new retail addition.⑩ Public transport bus stop location 150 linear feet walking distance to existing Victory Center entrance. | <ul style="list-style-type: none">⑪ Public transport bus stop location 850 linear feet walking distance to existing Victory Center entrance.⑫ Access control point with K12 crash barrier and guard booth.⑬ Fixed K12 bollards at main TSA building entrance.⑭ Visitor parking. 205 Spaces.⑮ Outdoor seating⑯ Truck exit | <ul style="list-style-type: none">⑰ Removable bollards at entrance/ exit to emergency vehicular lane.⑱ Loading dock⑲ Proposed Location K12 Fence⑳ L.O.D = 348,500 SF㉑ Access control point with K12 crash barrier㉒ Parking Overflow |
|--|---|---|--|