
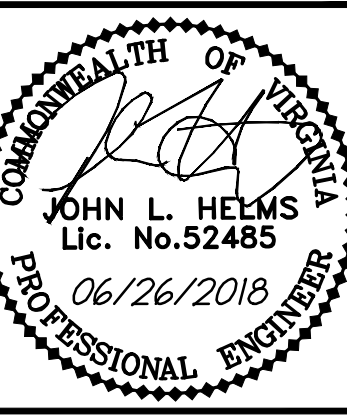


VIRGINIA STATE GRID NORTH
NAD 83


DATE	REVISION

ALL CONSTRUCTION SHALL CONFORM TO THE
CURRENT CITY OF ALEXANDRIA STANDARDS AND
SPECIFICATIONS
DISTURBED AREA:
2.72 AC OR 118,642 S.F.



christopher consultants
engineering · surveying · land planning
9900 main street (fourth floor) · Fairfax va. 22031-3907
703.275.6820 · fax 703.273.7636

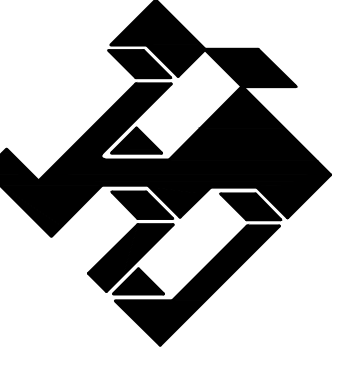


ENCROACHMENT EXHIBIT

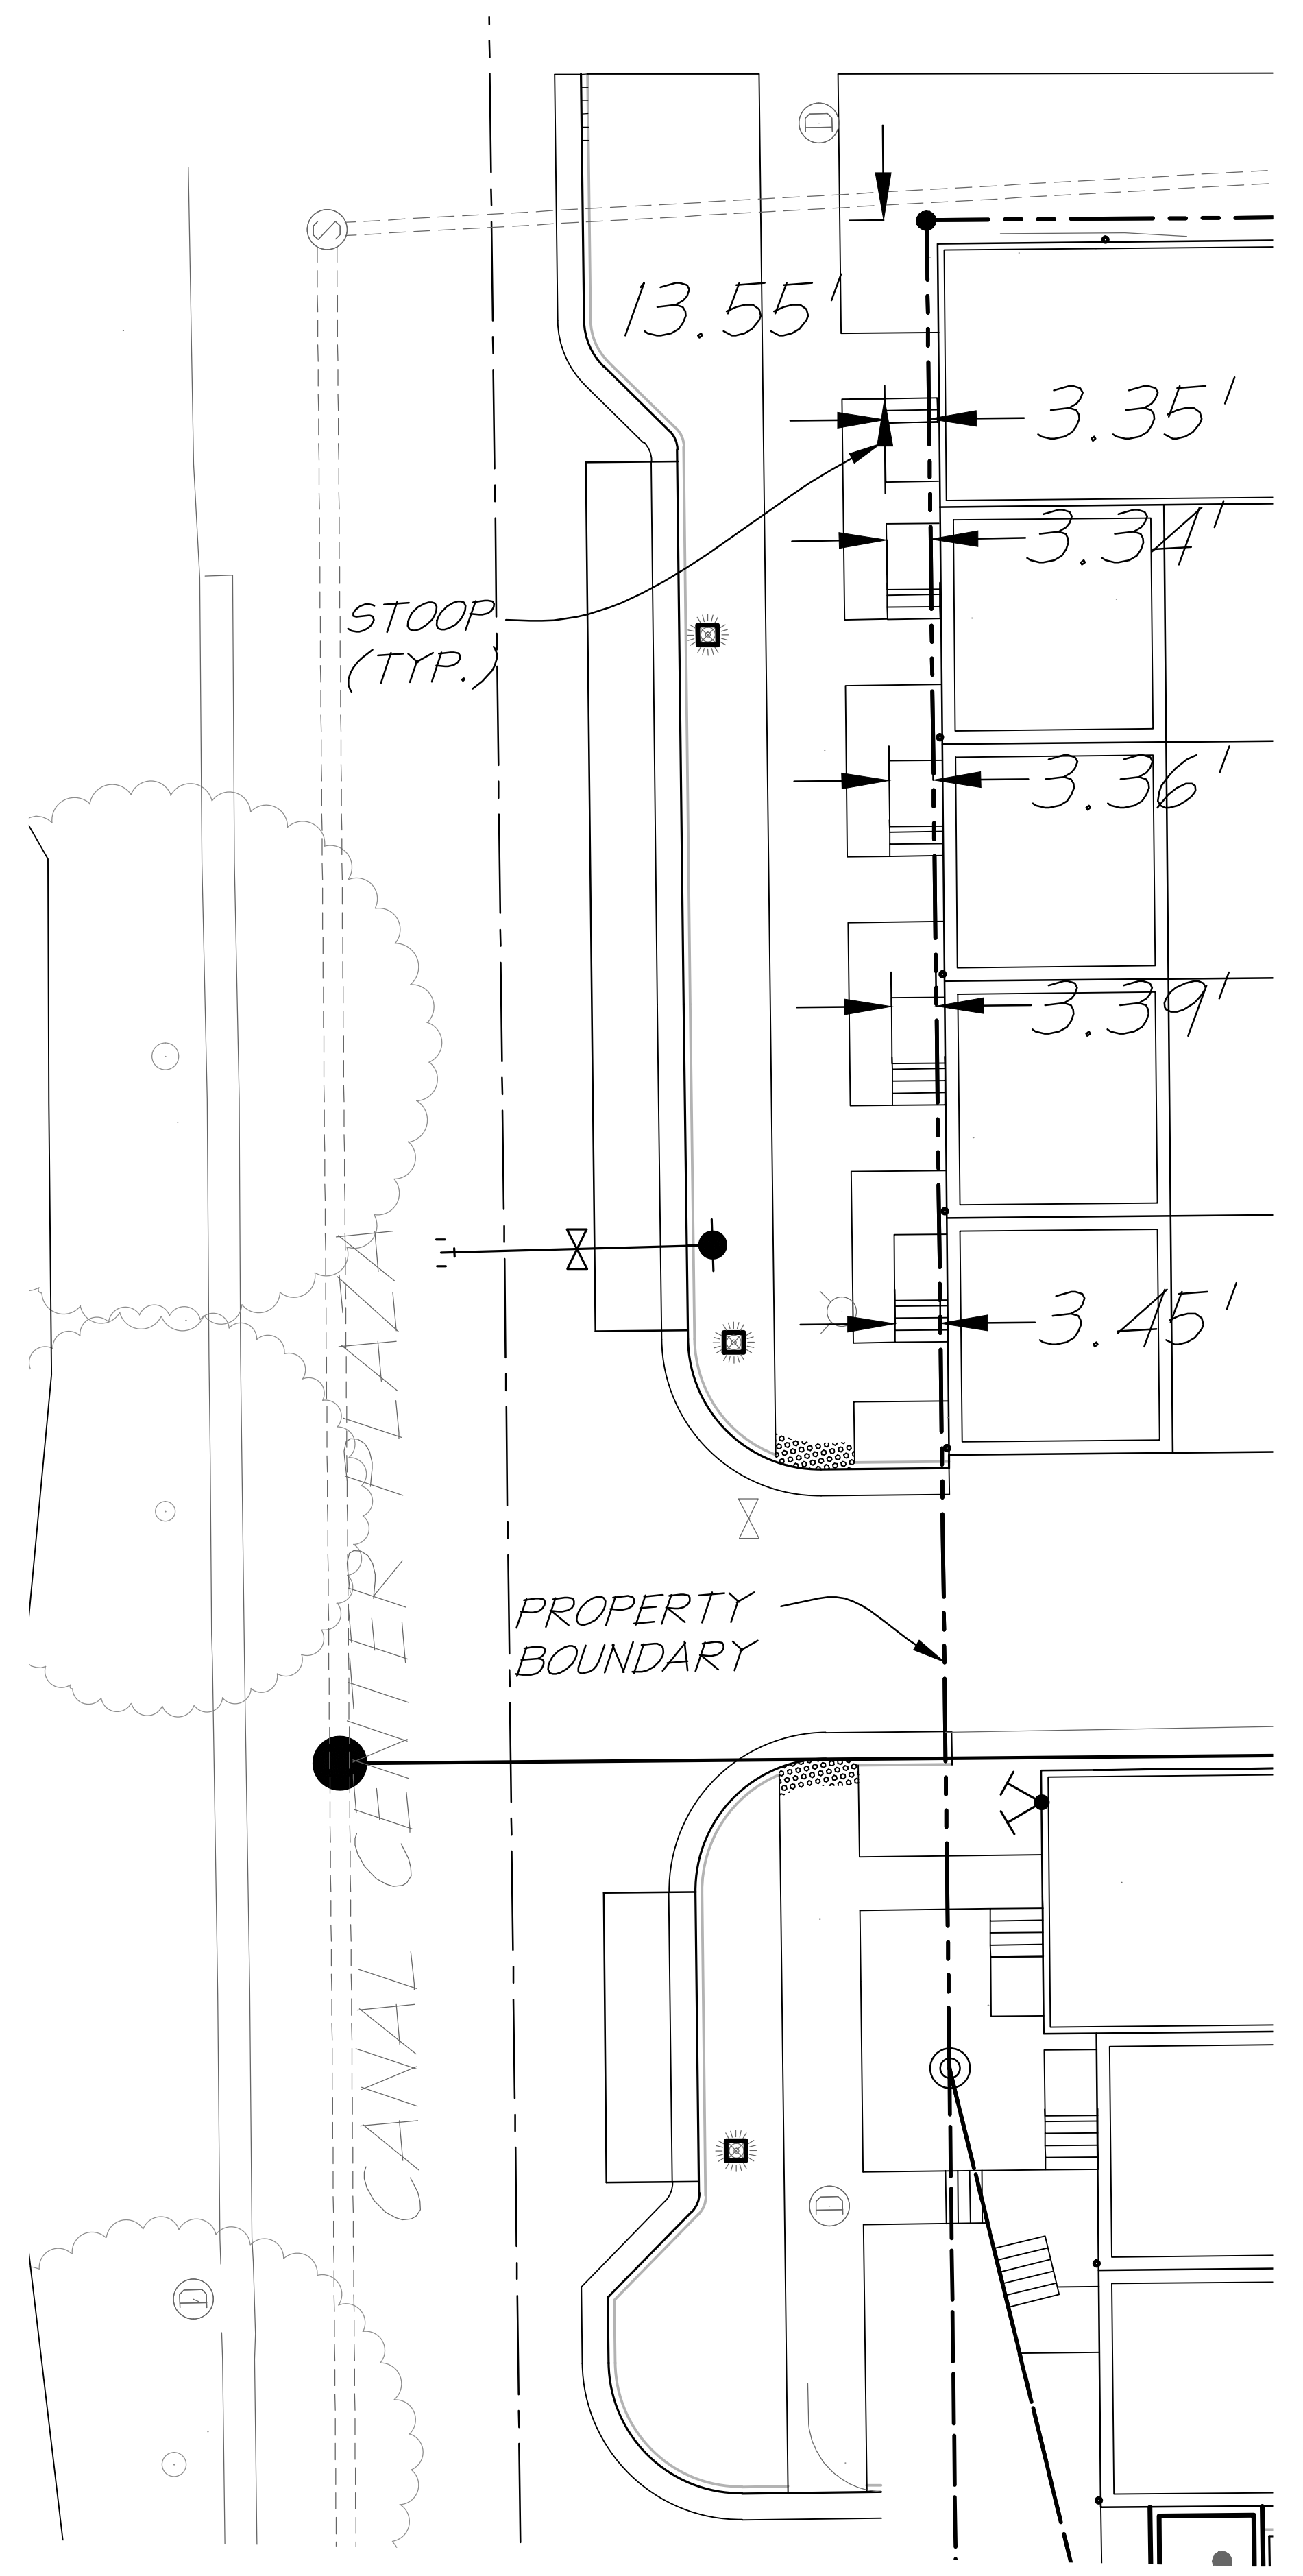

CANAL CENTER PLAZA ENCROACHMENT

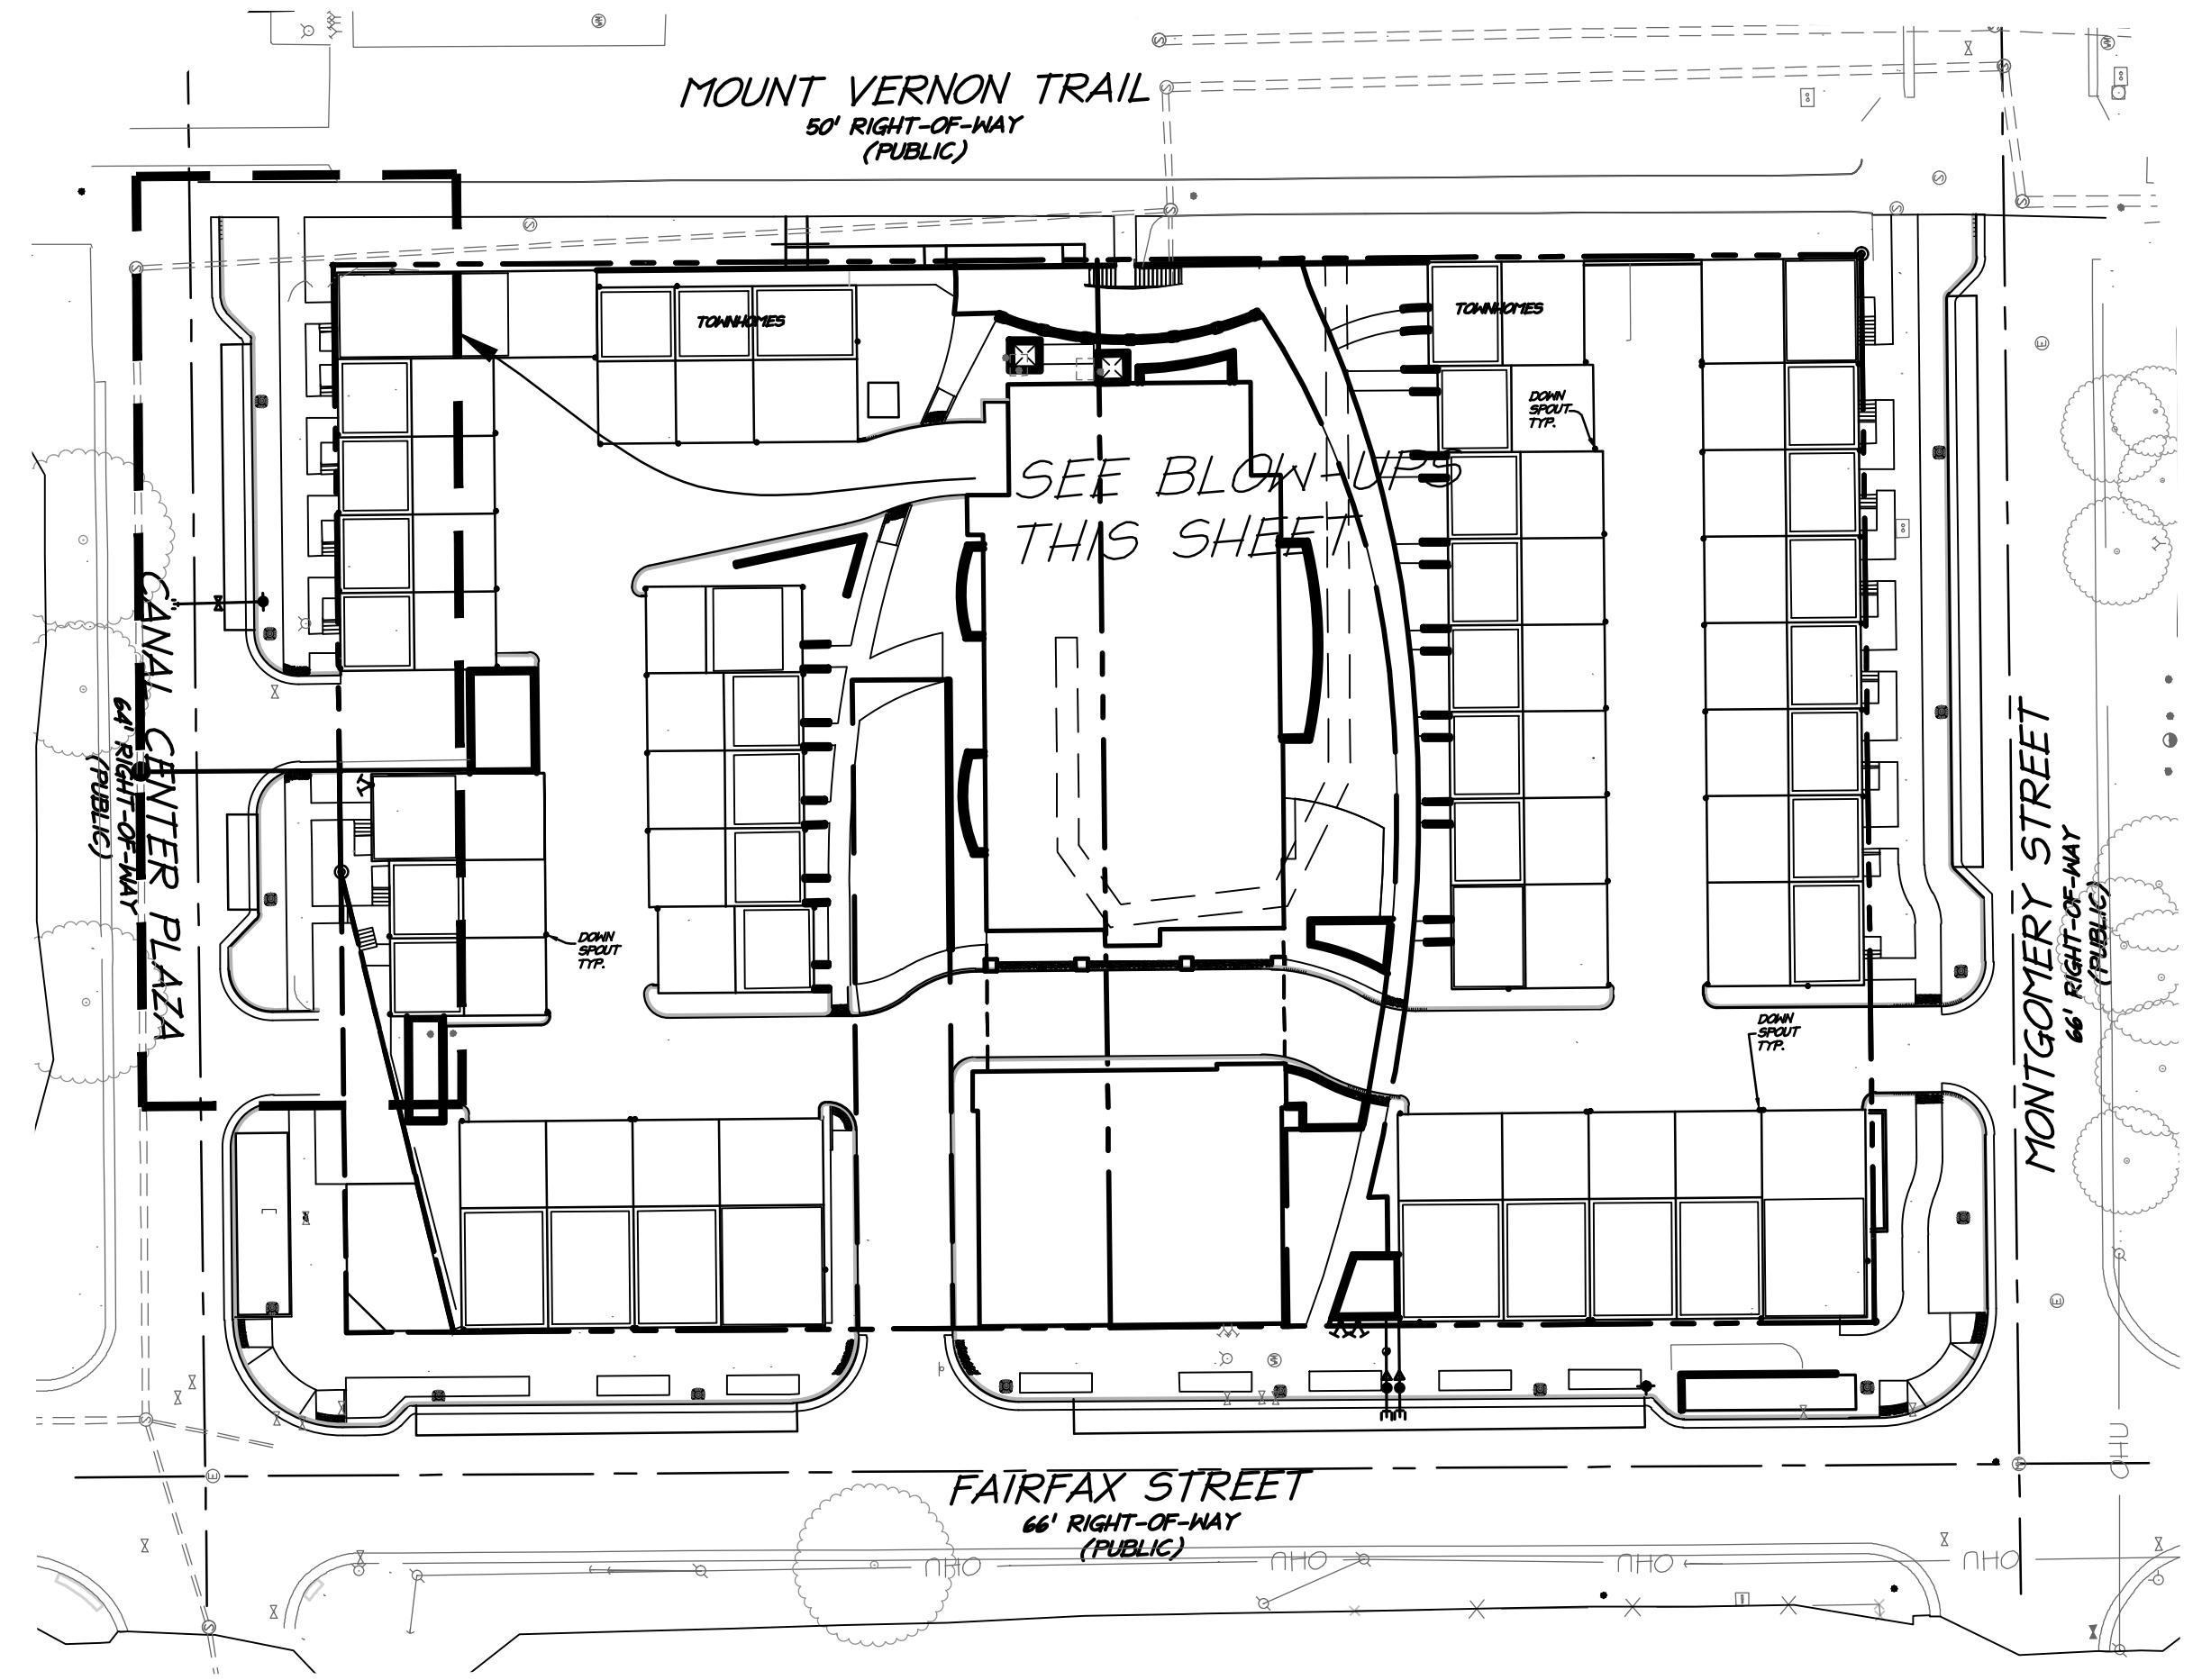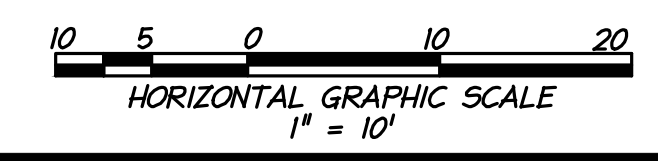

OVERALL PLAN

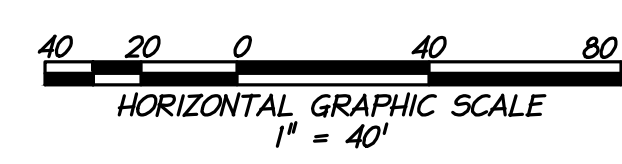

VIRGINIA COORDINATE SYSTEM
OF 1983, NORTH ZONE

PROJECT NO:
SCALE: AS SHOWN
DATE:
DESIGN: JRW
DRAWN: JRW
CHECKED: JH
SHEET No.

C2.0